
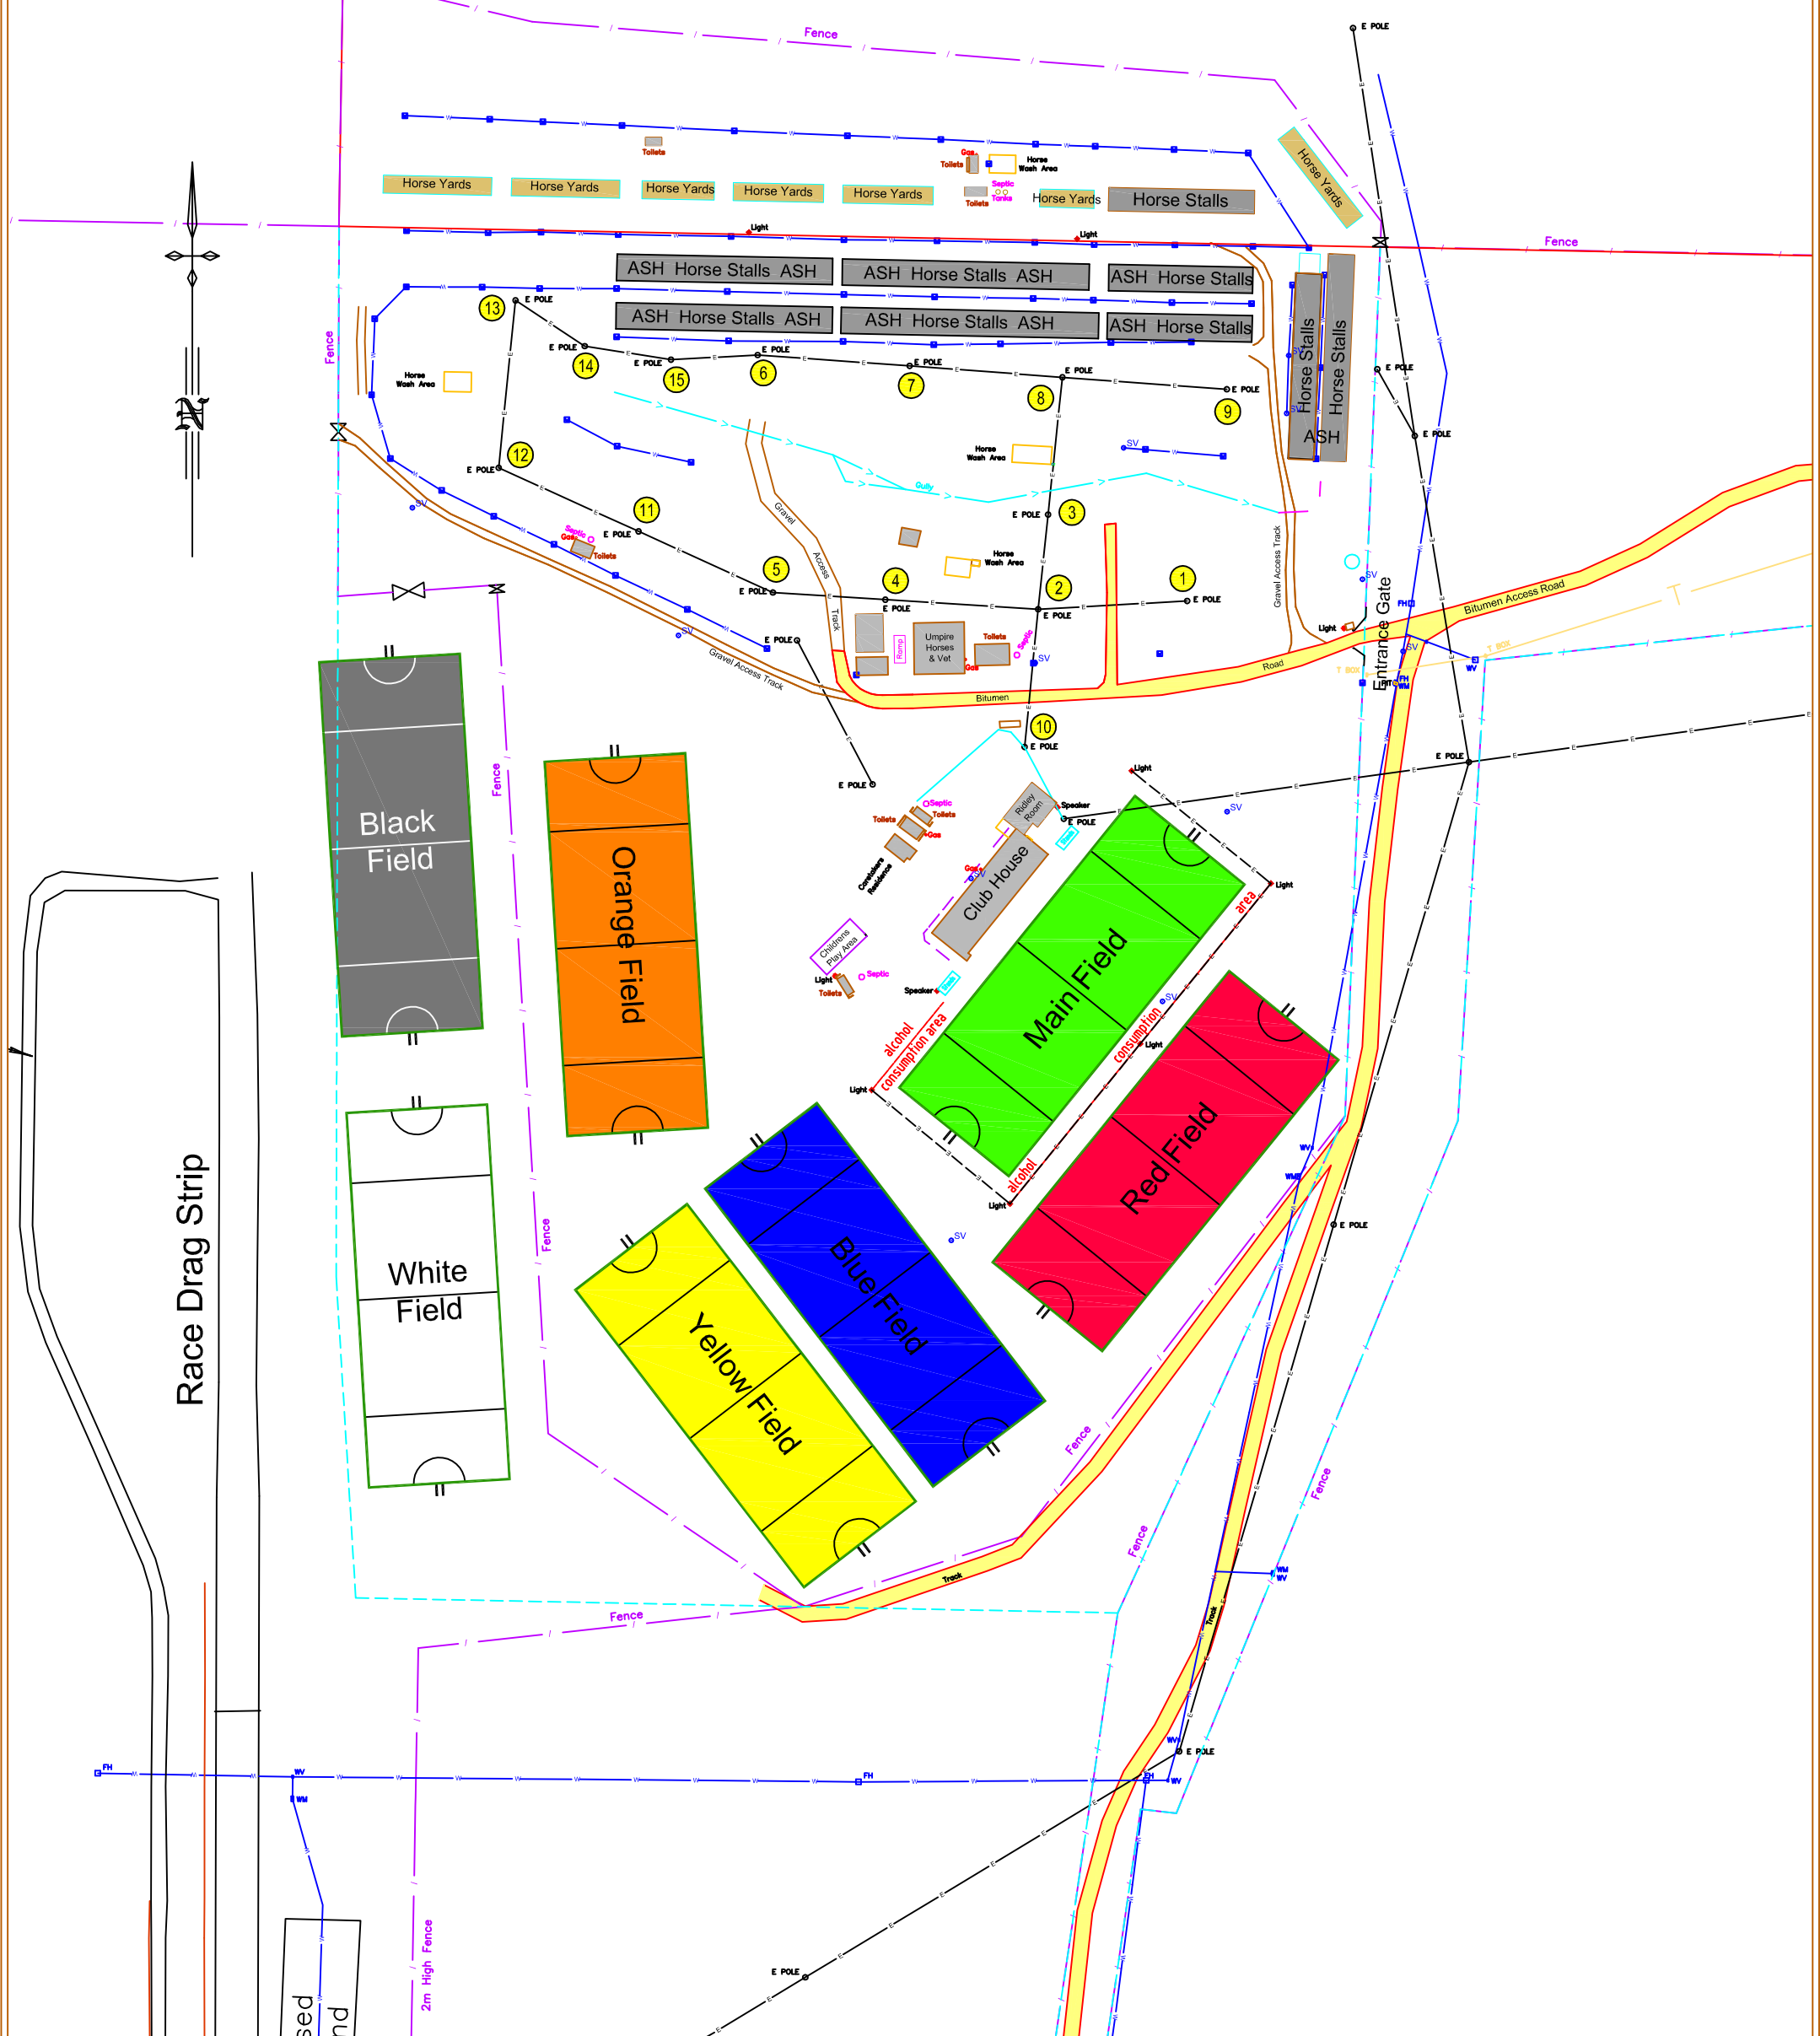


131
SP108821

 

SURVEYED BY CGJ	SURVEY CHECK GH	PARISH WARWICK	COUNTY MERIVALE	CLIENT WARWICK POLOCROSE
DATE OF SURVEY 08-02-2012	DISK NUMBER CD 2	LOCAL GOVERNMENT SOUTHERN DOWNS REGIONAL	MERIDIAN	PROJECT SITE PLAN
AUTHORISED FOR ISSUE GH	DATE 15-02-2012	LEVEL DATUM	SHEET No. 1\1	MORGAN PARK
SCALE 1 : 2500	AT A3	ORIGIN		POLOCROSSE GROUNDS
DRAWN CGJ		DRAFTING CHECK FH		DRAWING No. W4561-01A

**GARY HAYES & PARTNERS
PTY. LTD.**
Licensed Land Surveyors
 Consultants in : Rural & Urban Land Surveys
 : Mapping & Aerial Photography
 : Engineering Surveys
 : Town Planning

12 LOCKE STREET
 WARWICK, 4370
 Ph 07 4661 4752
 Fax 07 4661 5600
 EMAIL: info@ghsurveyors.com